

11/10/2022 4:53:28 PM

REFERENCE NOTES


HIGHLAND MARKET

△ DATE REVISION

PROJECT NUMBER Project Number

SITE PLAN

AS101

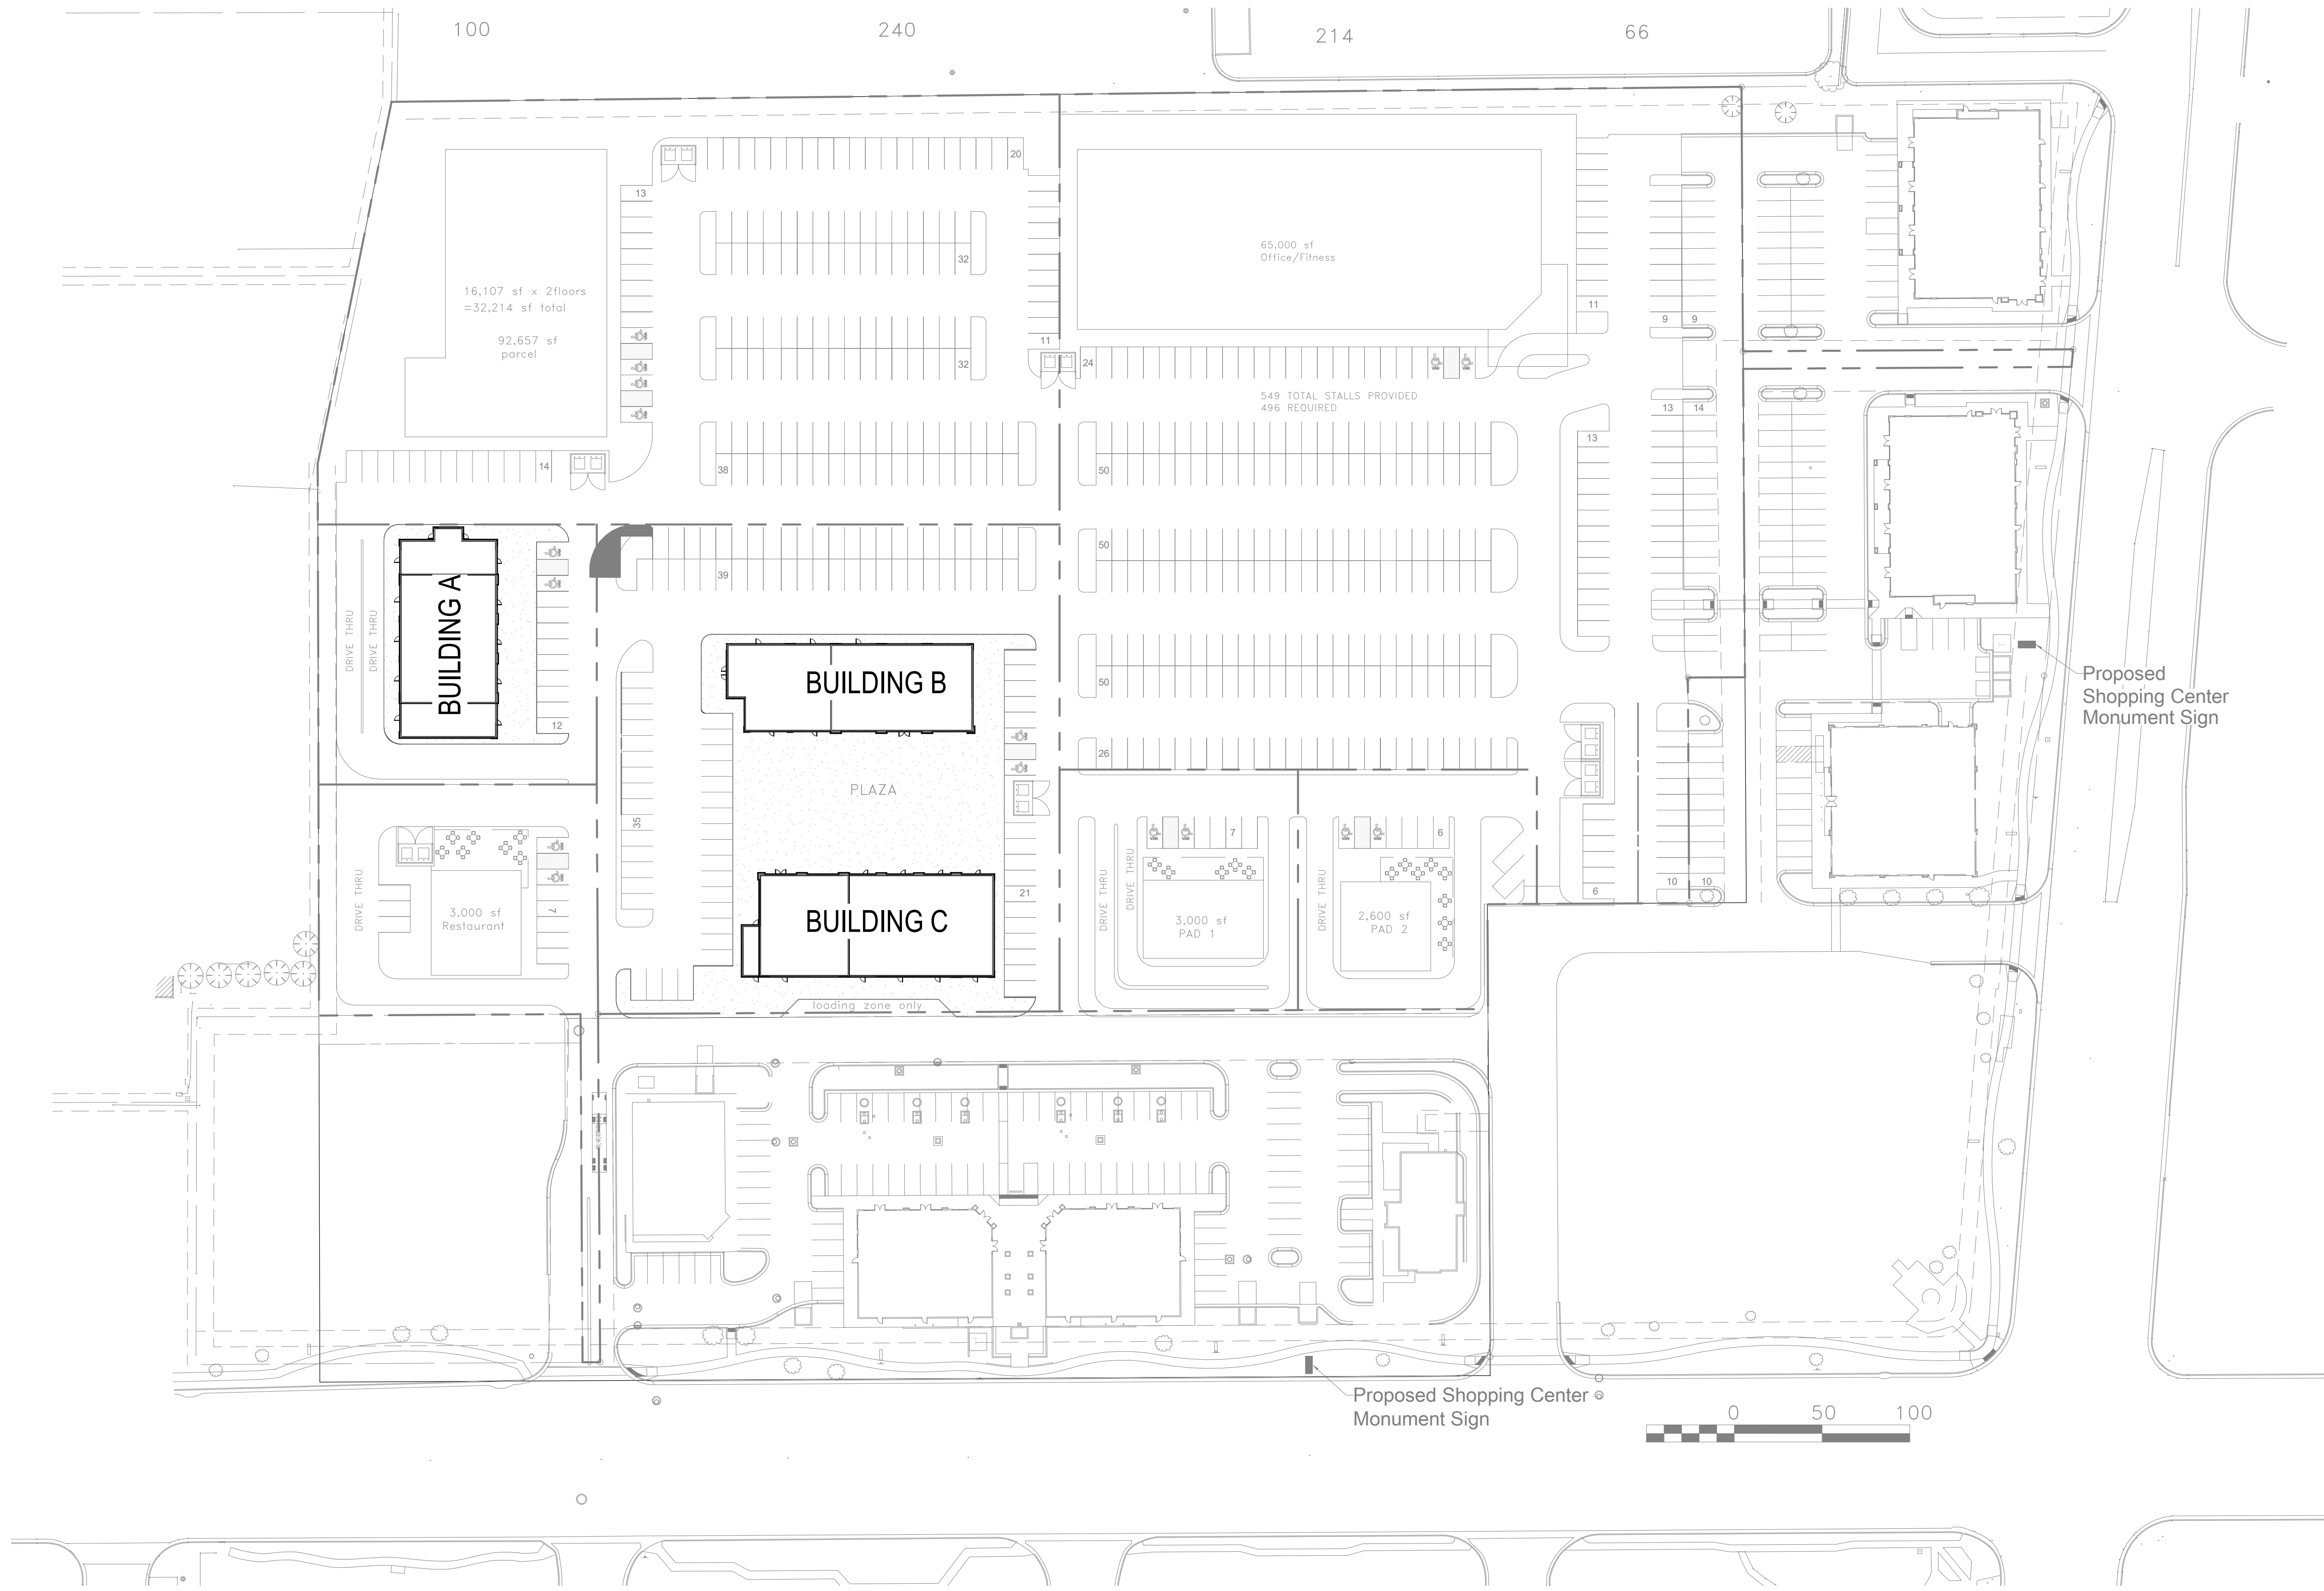

A1 SITE PLAN
SCALE: 1" = 50'-0"

11/10/2022 4:53:28 PM

A B C D

1


2

3

4

5

REFERENCE NOTES

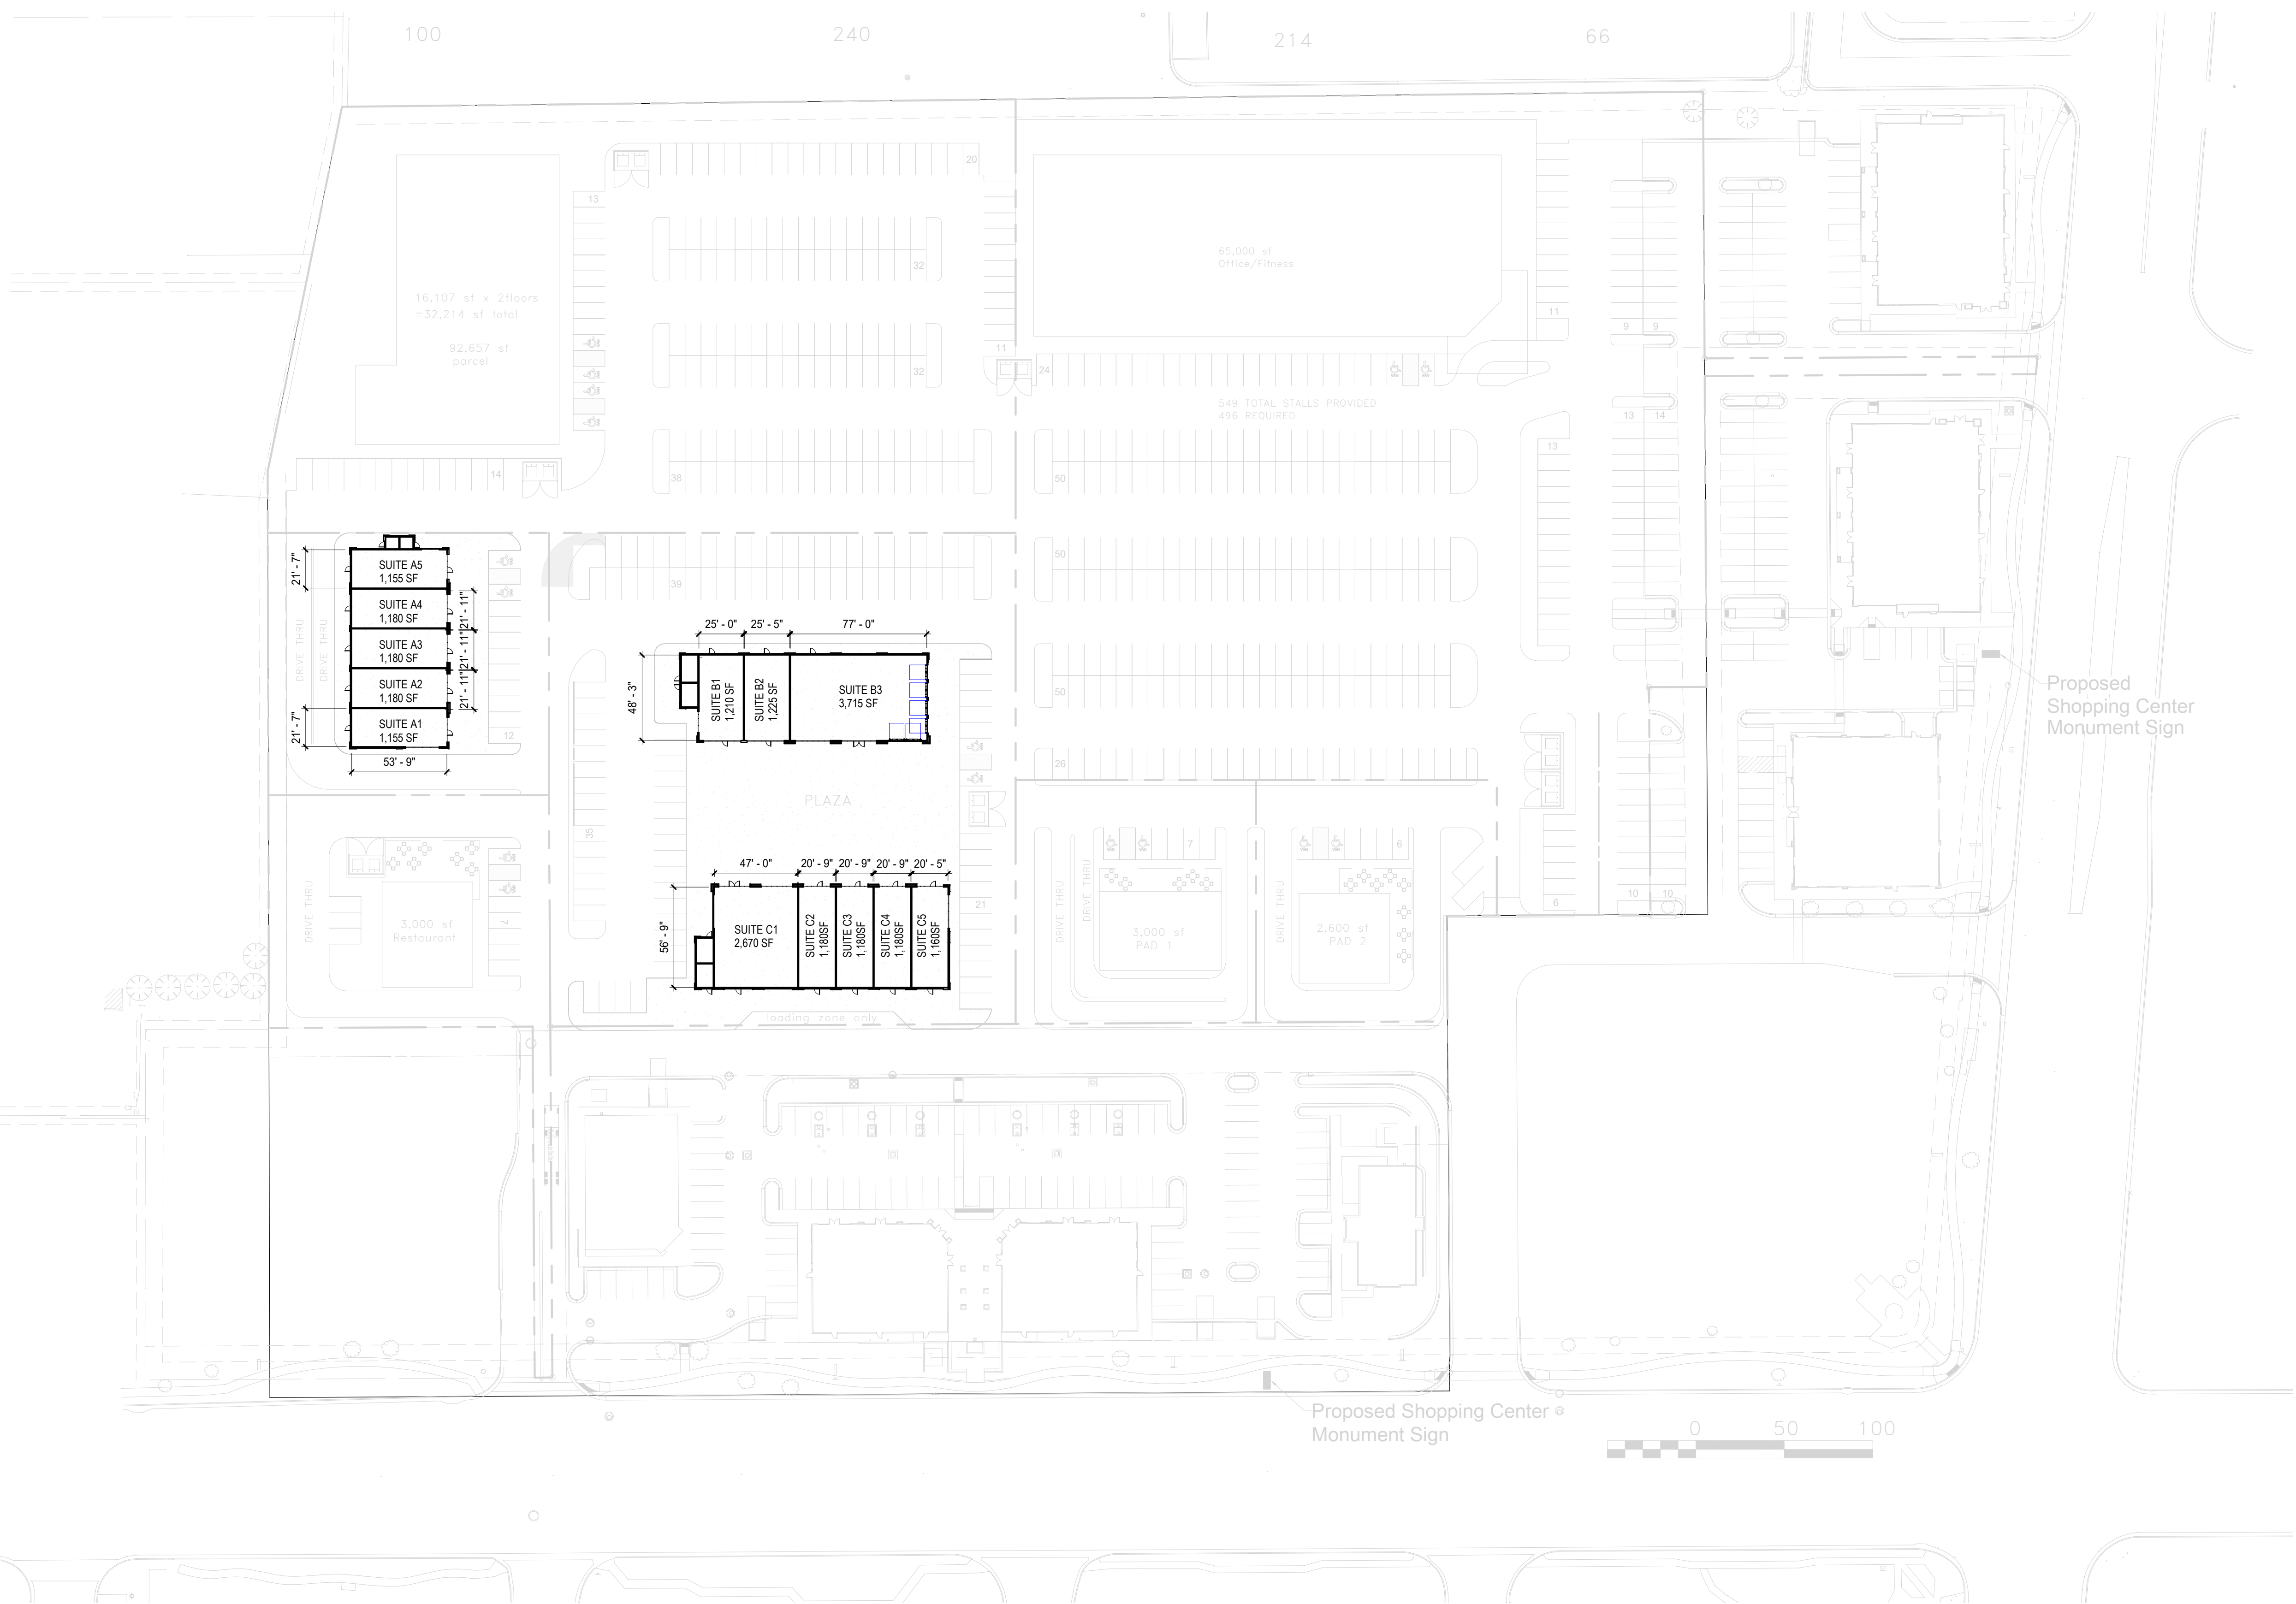

100

240

214

66

16,107 sf x 2floors
=32,214 sf total
92,657 sf parcel

65,000 sf
Office/Fitness

549 TOTAL STALLS PROVIDED
496 REQUIRED

SUITE A5
1,155 SF

SUITE A4
1,180 SF

SUITE A3
1,180 SF

SUITE A2
1,180 SF

SUITE A1
1,155 SF

SUITE B1
1,210 SF

SUITE B2
1,225 SF

SUITE B3
3,715 SF

SUITE C1
2,670 SF

SUITE C2
1,185 SF

SUITE C3
1,185 SF

SUITE C4
1,185 SF

SUITE C5
1,185 SF

3,000 sf
Restaurant

3,000 sf
PAD 1

2,600 sf
PAD 2

Proposed
Shopping Center
Monument Sign

Proposed Shopping Center
Monument Sign



A1 SITE PLAN
SCALE: 1" = 50'-0"

DATE	REVISION

PROJECT NUMBER Project Number

SITE PLAN
- LEASING

AS102