


Plot Date: 4/1/2020 4:15 PM Plotted By: Jeremy Burns  
 Date Created: 4/1/2020 NO: REWELLES: PUBLIC: PROJECTS: SUB: HIGH: AND: SD: 14-200: HIGH: LAND: SD: 14-200: GENERAL: SERVICES: 0000: DAILY: ENGINEERING: AND: ADMINISTRATION: ROAD: REHABILITATION: SHEET: C-001: S: KEY: DWG

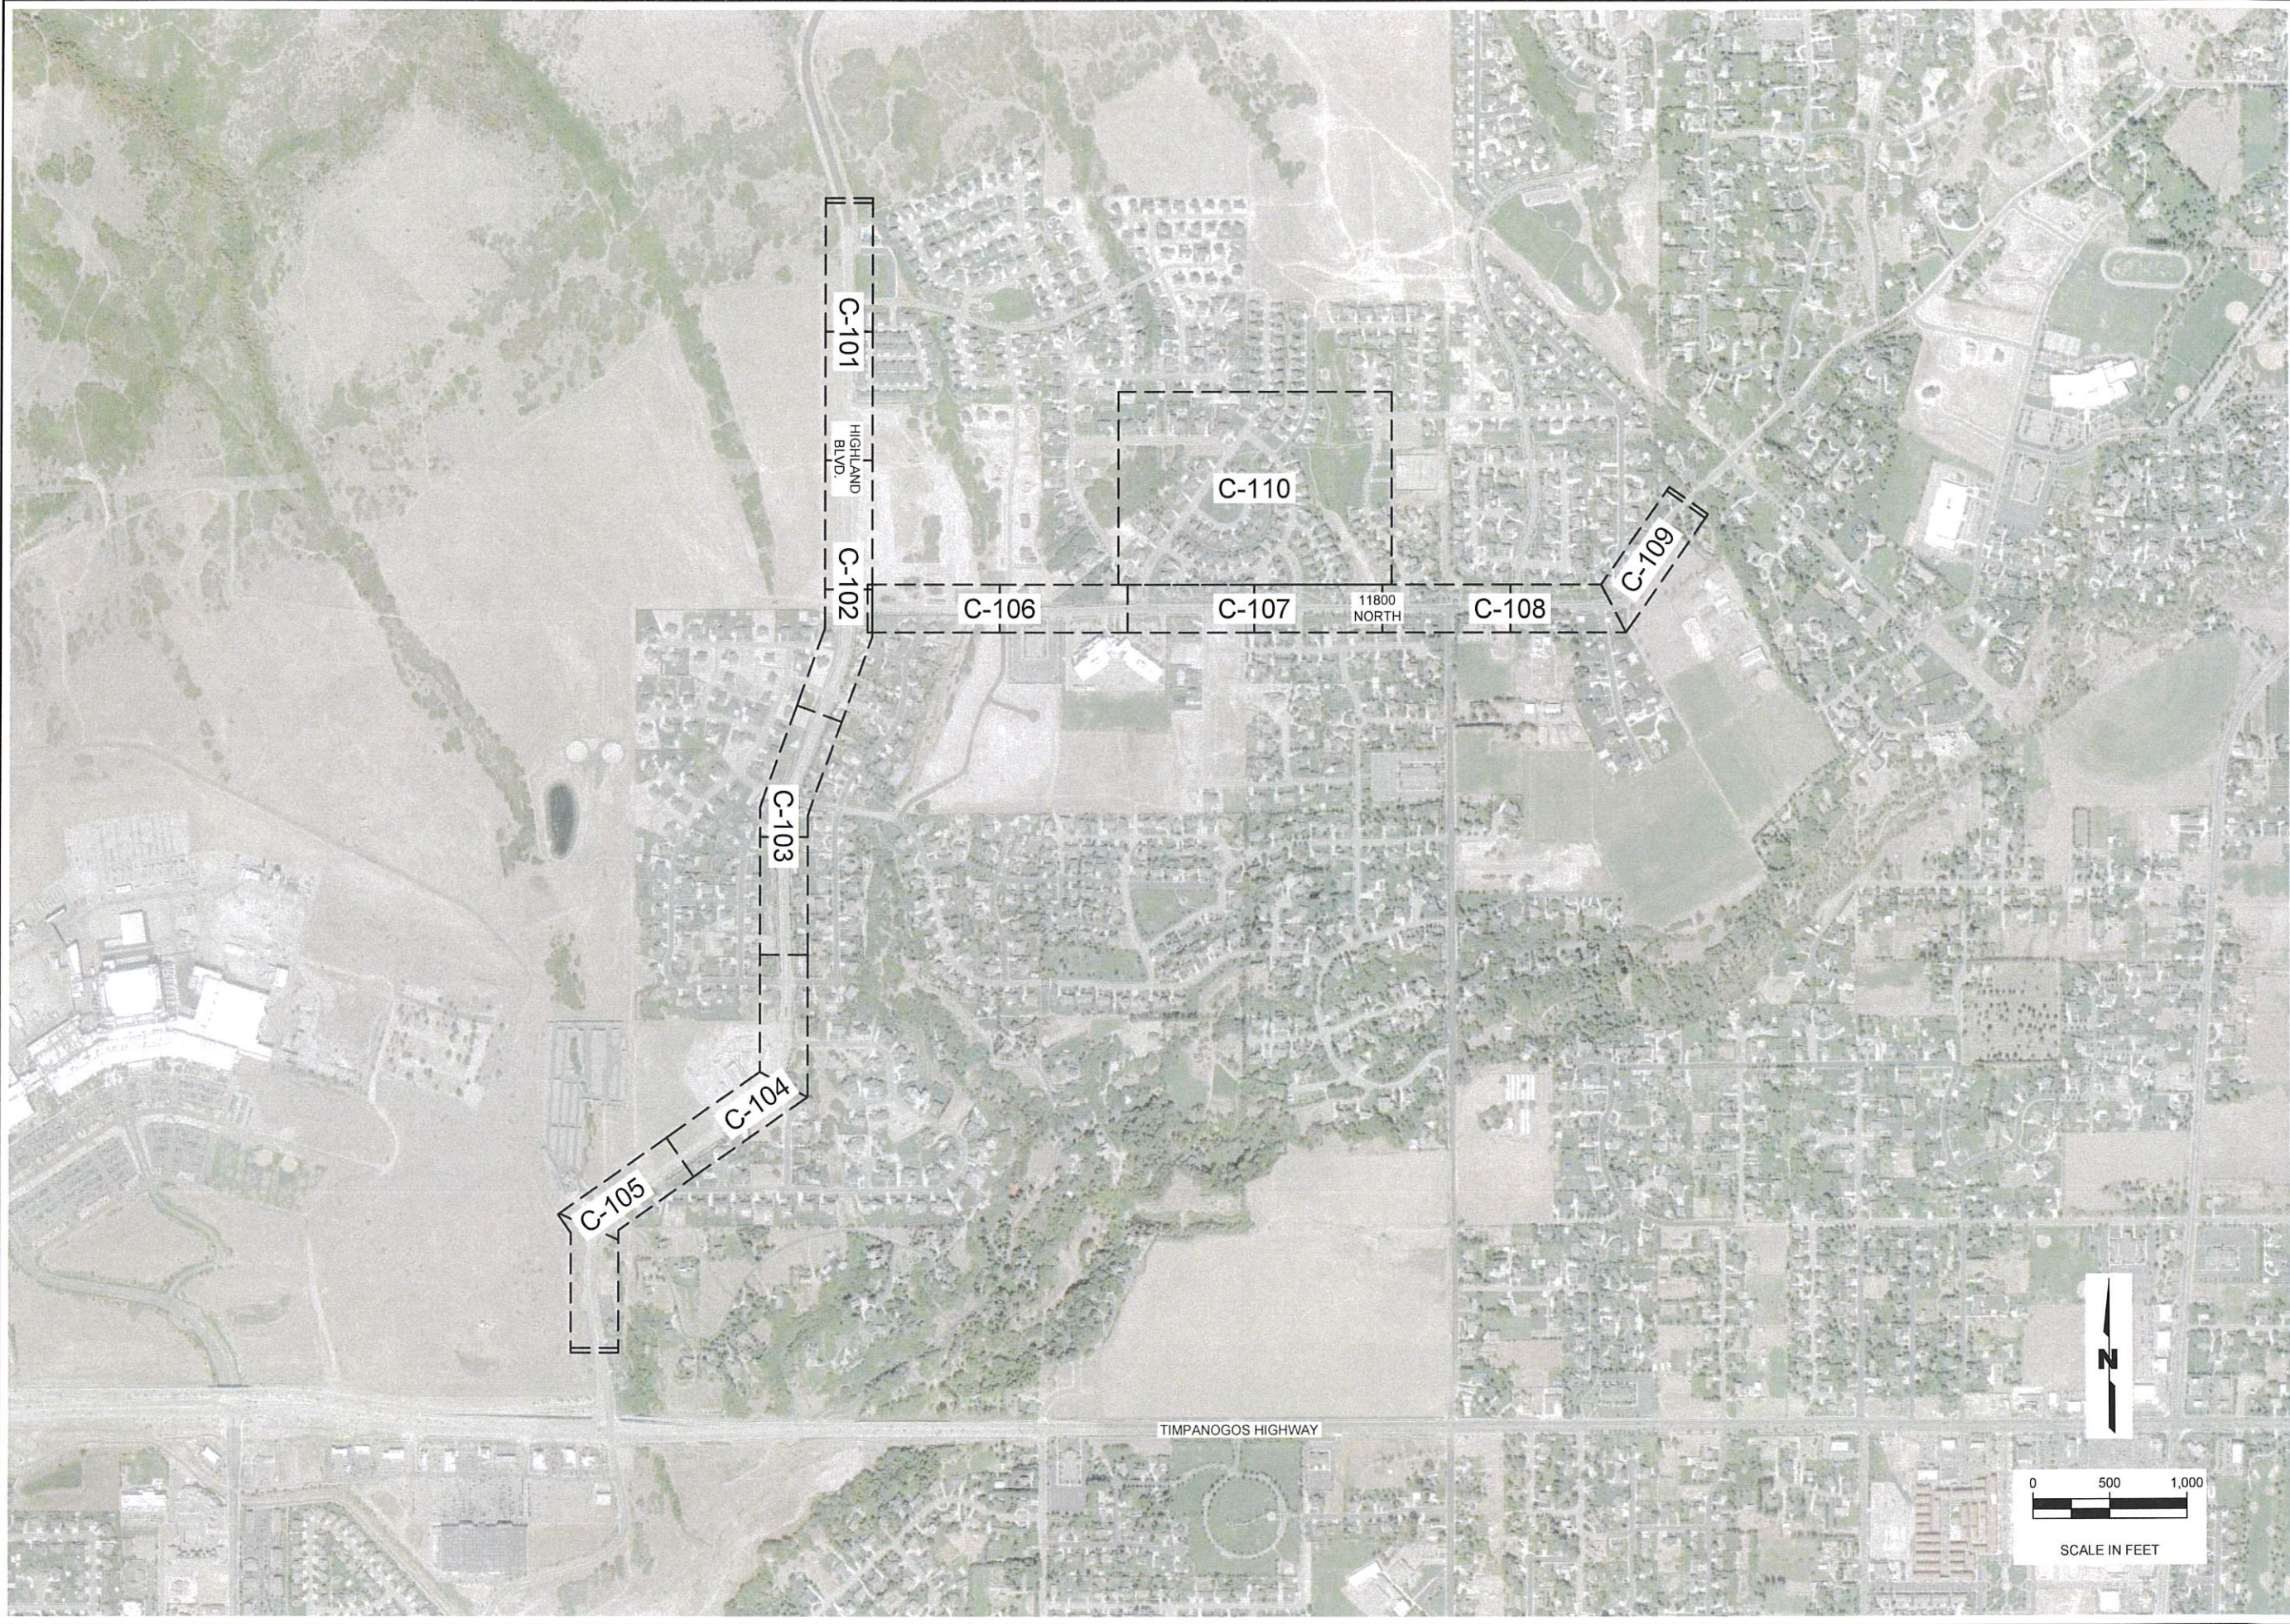

**HIGHLAND CITY**  
 5400 West  
 Civic Center Drive  
 Highland, UT 84003  
 Phone: 801.772-4515

BID SET

NO.	DESCRIPTION	BY	DATE

2020 ROAD REHABILITATION PROJECT  
 HIGHLAND CITY  
 SHEET KEY

FILE: C-001\_S\_KEY  
 PROJ #:   
 DRAWN BY: JTB  
 DESIGN BY: TMT  
 CHECKED BY: TMT  
 ONE INCH  
 AT FULL SIZE, IF NOT ONE  
 INCH, SCALE ACCORDINGLY  
 LAST UPDATED: 4/1/2020  
 SHEET NUMBER:  
**C-001**